


PROPOSED RESIDENTIAL BUILDING AT PHALTAN

OWNER


SHARADA ALLIANCE

SNO	SHOP	TYPE	CARPET AREA	B/U/P AREA	LOFT CARPET AREA	SALABLE AREA
1	09,10,11,12,13,14,15,16	SHOP	254	343	137	435
SNO	FLAT	TYPE	CARPET AREA	B/U/P AREA	TERRACE CARPET AREA	SALABLE AREA
1	101	2BHK	716	931	190	1178
2	102	3BHK	925	1203	136	1379
3	103	3BHK	925	1203	136	1379
4	104	2BHK	694	902	225	1195

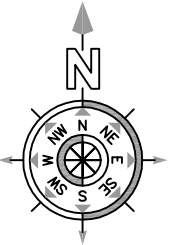

1ST FLOOR PLAN

ANKUR ASSOCIATES
TEJOWALAYA, OFF. NO.- 101, 1ST F., CTS. NO.-1187/19, GHOLE ROAD,
SHIVAJINAGAR, PUNE-411 005, PHONE - 25514790, 25514791 / FAX - 020 25514792
prakash@ankurassociates.in , vijay@ankurassociates.in

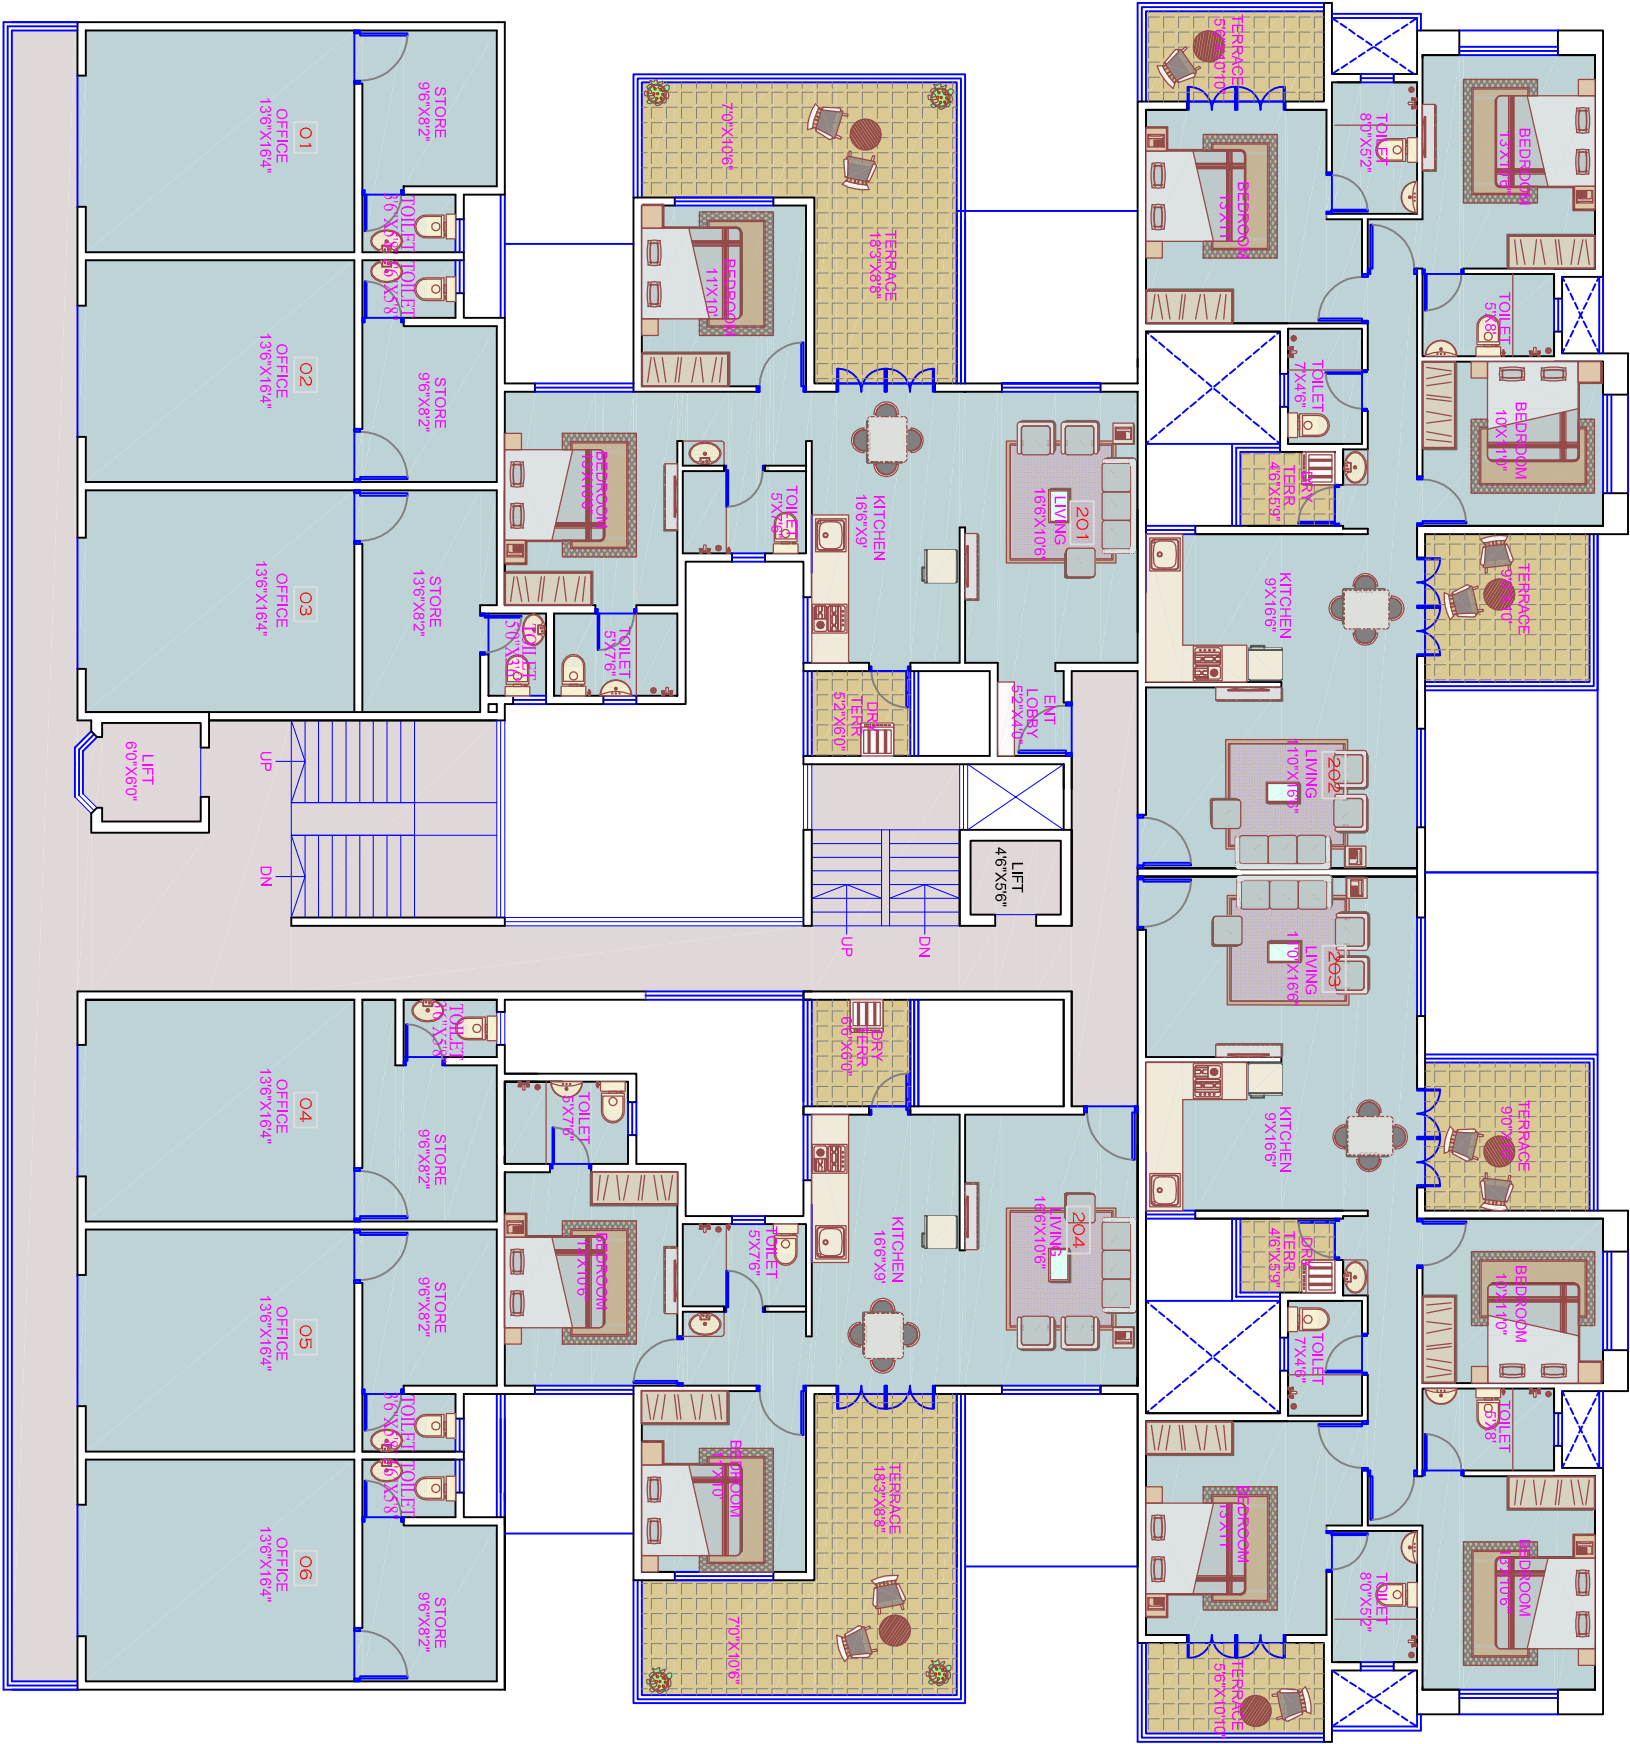


PROPOSED RESIDENTIAL BUILDING AT PHALTAN

OWNER


SHARADA ALLIANCE

SNO	OFFICE	TYPE	CARPET AREA	B/U/P AREA	LOFT CARPET	SALABLE AREA	SNO	FLAT	TYPE	CARPET AREA	B/U/P AREA	TERRACE CARPET	SALABLE AREA
1	01,02,03,06	OFFICE	325	439	0	439	1	201	2BHK	713	927	263	1269
2	03	OFFICE	349	471	0	471	2	202	3BHK	928	1206	175	1434
3	04	OFFICE	333	450	0	450	3	203	3BHK	928	1206	175	1434
							4	204	2BHK	691	898	271	1251

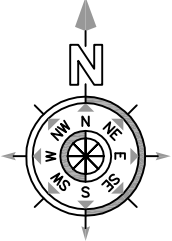

2nd FLOOR PLAN

Prakash Associates
TEJOWALAYA, OFF. NO.- 101, 1ST F., CTS. NO.-1187/19, GHOLE ROAD,
SHIVAJINAGAR, PUNE-411 005, PHONE - 25514790, 25514791 / FAX - 020 25514792
prakash@ankurassociates.in , vijay@ankurassociates.in

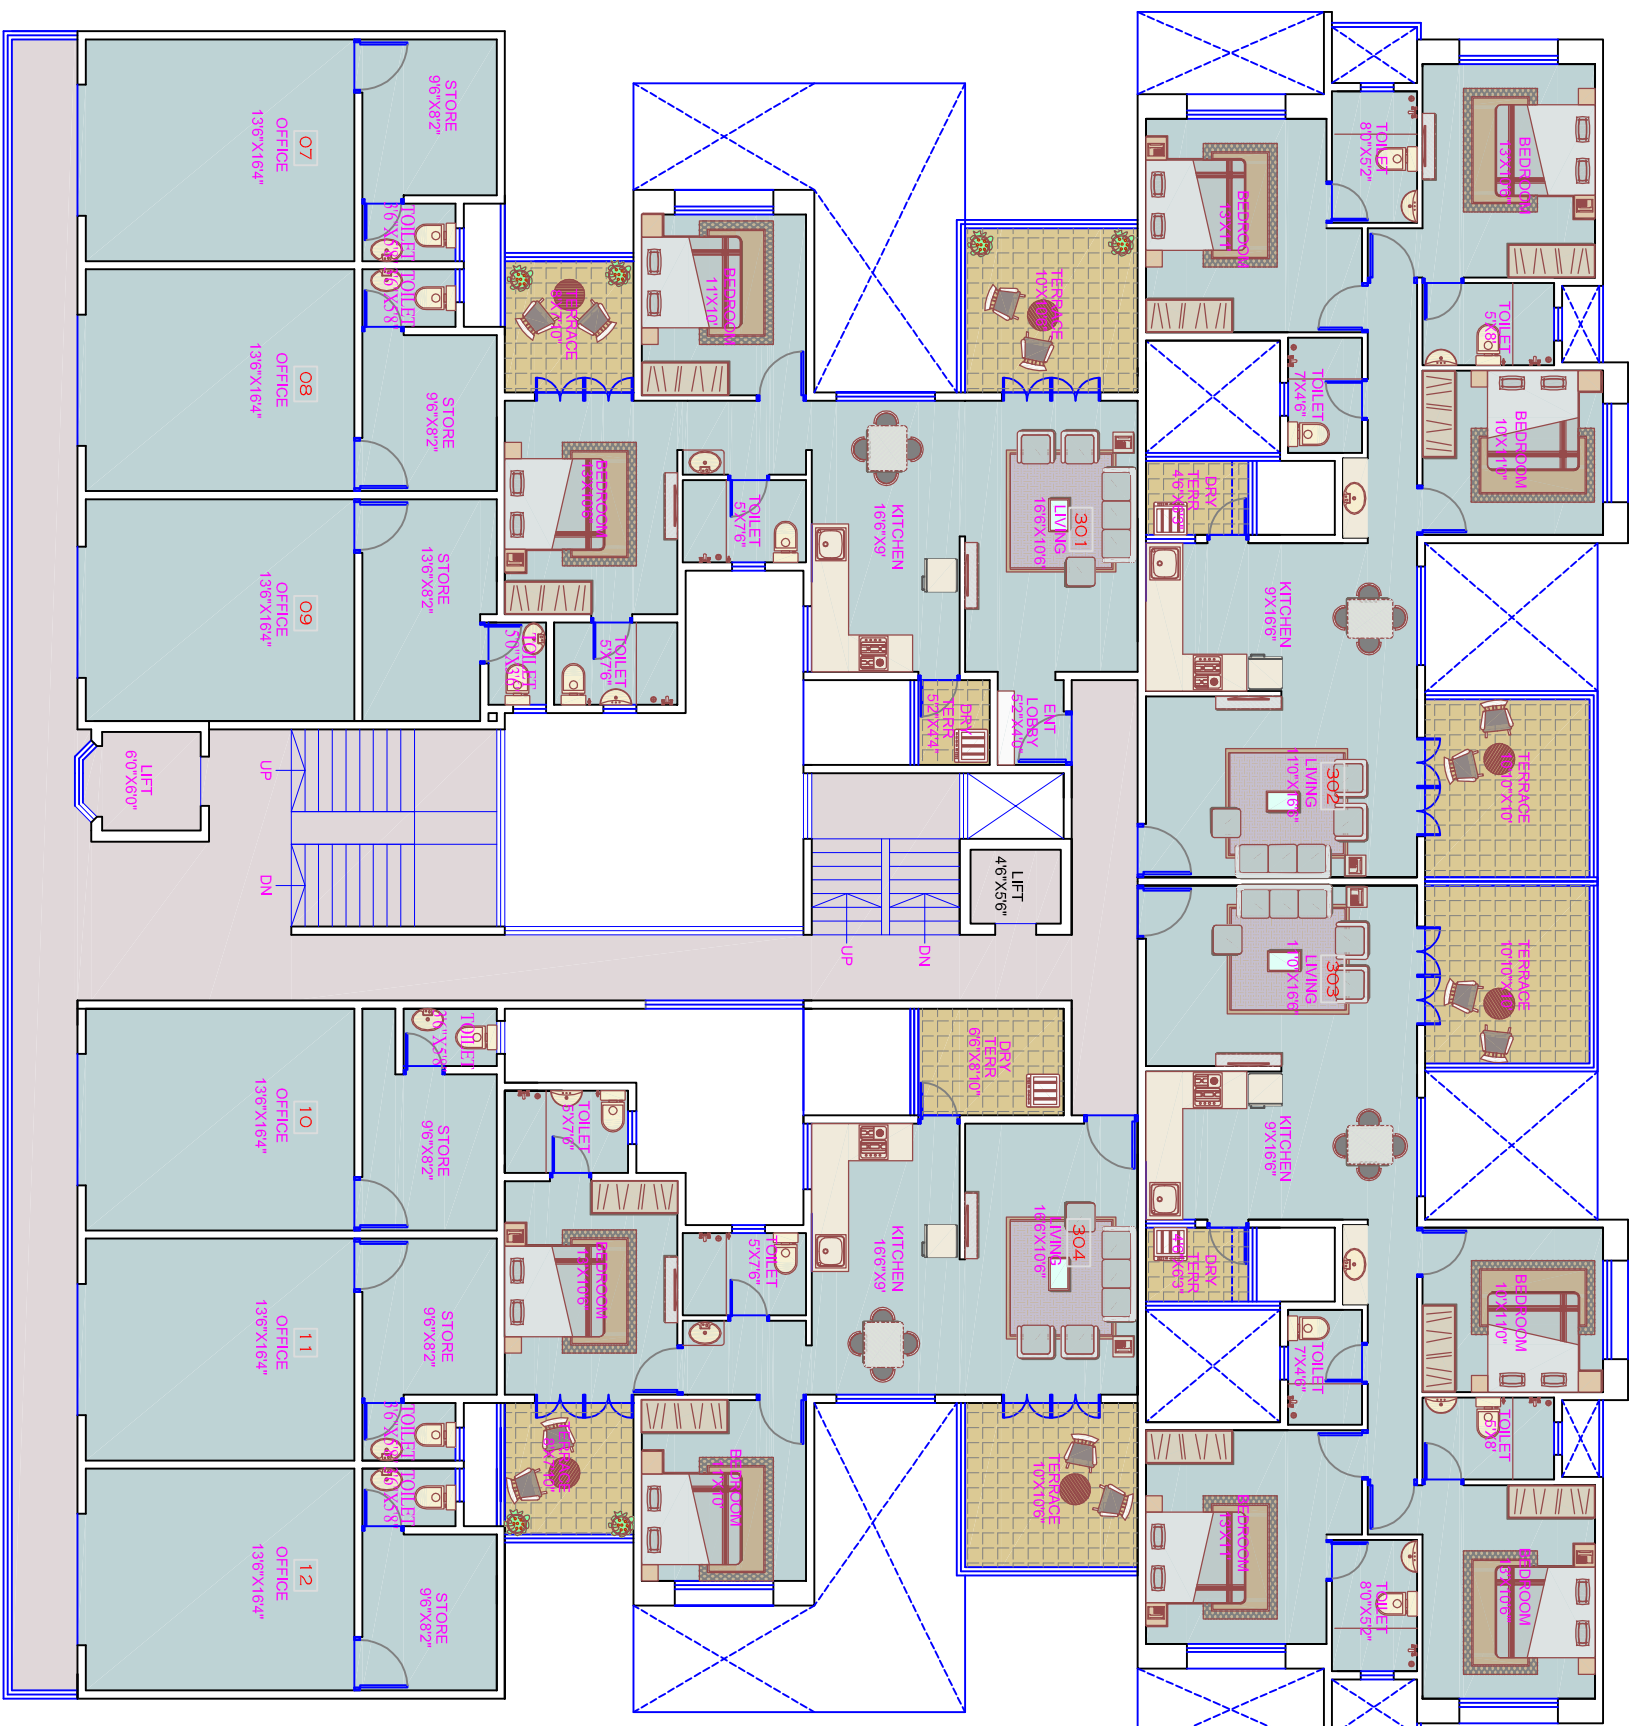


PROPOSED RESIDENTIAL BUILDING AT PHALTAN

3RD FLOOR PLAN


OWNER

SHARADA ALLIANCE

SNO	OFFICE	TYPE	CARPET AREA	B/P AREA	LOFT AREA	S/LAB AREA	SNO	FLAT	TYPE	CARPET AREA	B/P AREA	TERRACE CARPET AREA	S/LAB AREA	
1	07/08,11,12	OFFICE	325	439	0	439		1	301	2BHK	716	931	190	1178
2	09	OFFICE	349	471	0	471		2	302	3BHK	925	1203	136	1379
3	10	OFFICE	333	450	0	450		3	303	3BHK	925	1203	136	1379
								4	304	2BHK	694	902	225	1195

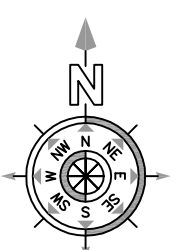

ANKUR ASSOCIATES
P R A K A S H
TEJOVALAYA, OFF. NO.- 101, 1ST FL., CTS. NO.-11877/9, GHOLE ROAD,
SHIVAJINAGAR, PUNE- 411 005, PHONE- 23514790, 23514791 / FAX - 020 23514792
prakash@ankurassociates.in, vijay@ankurassociates.in

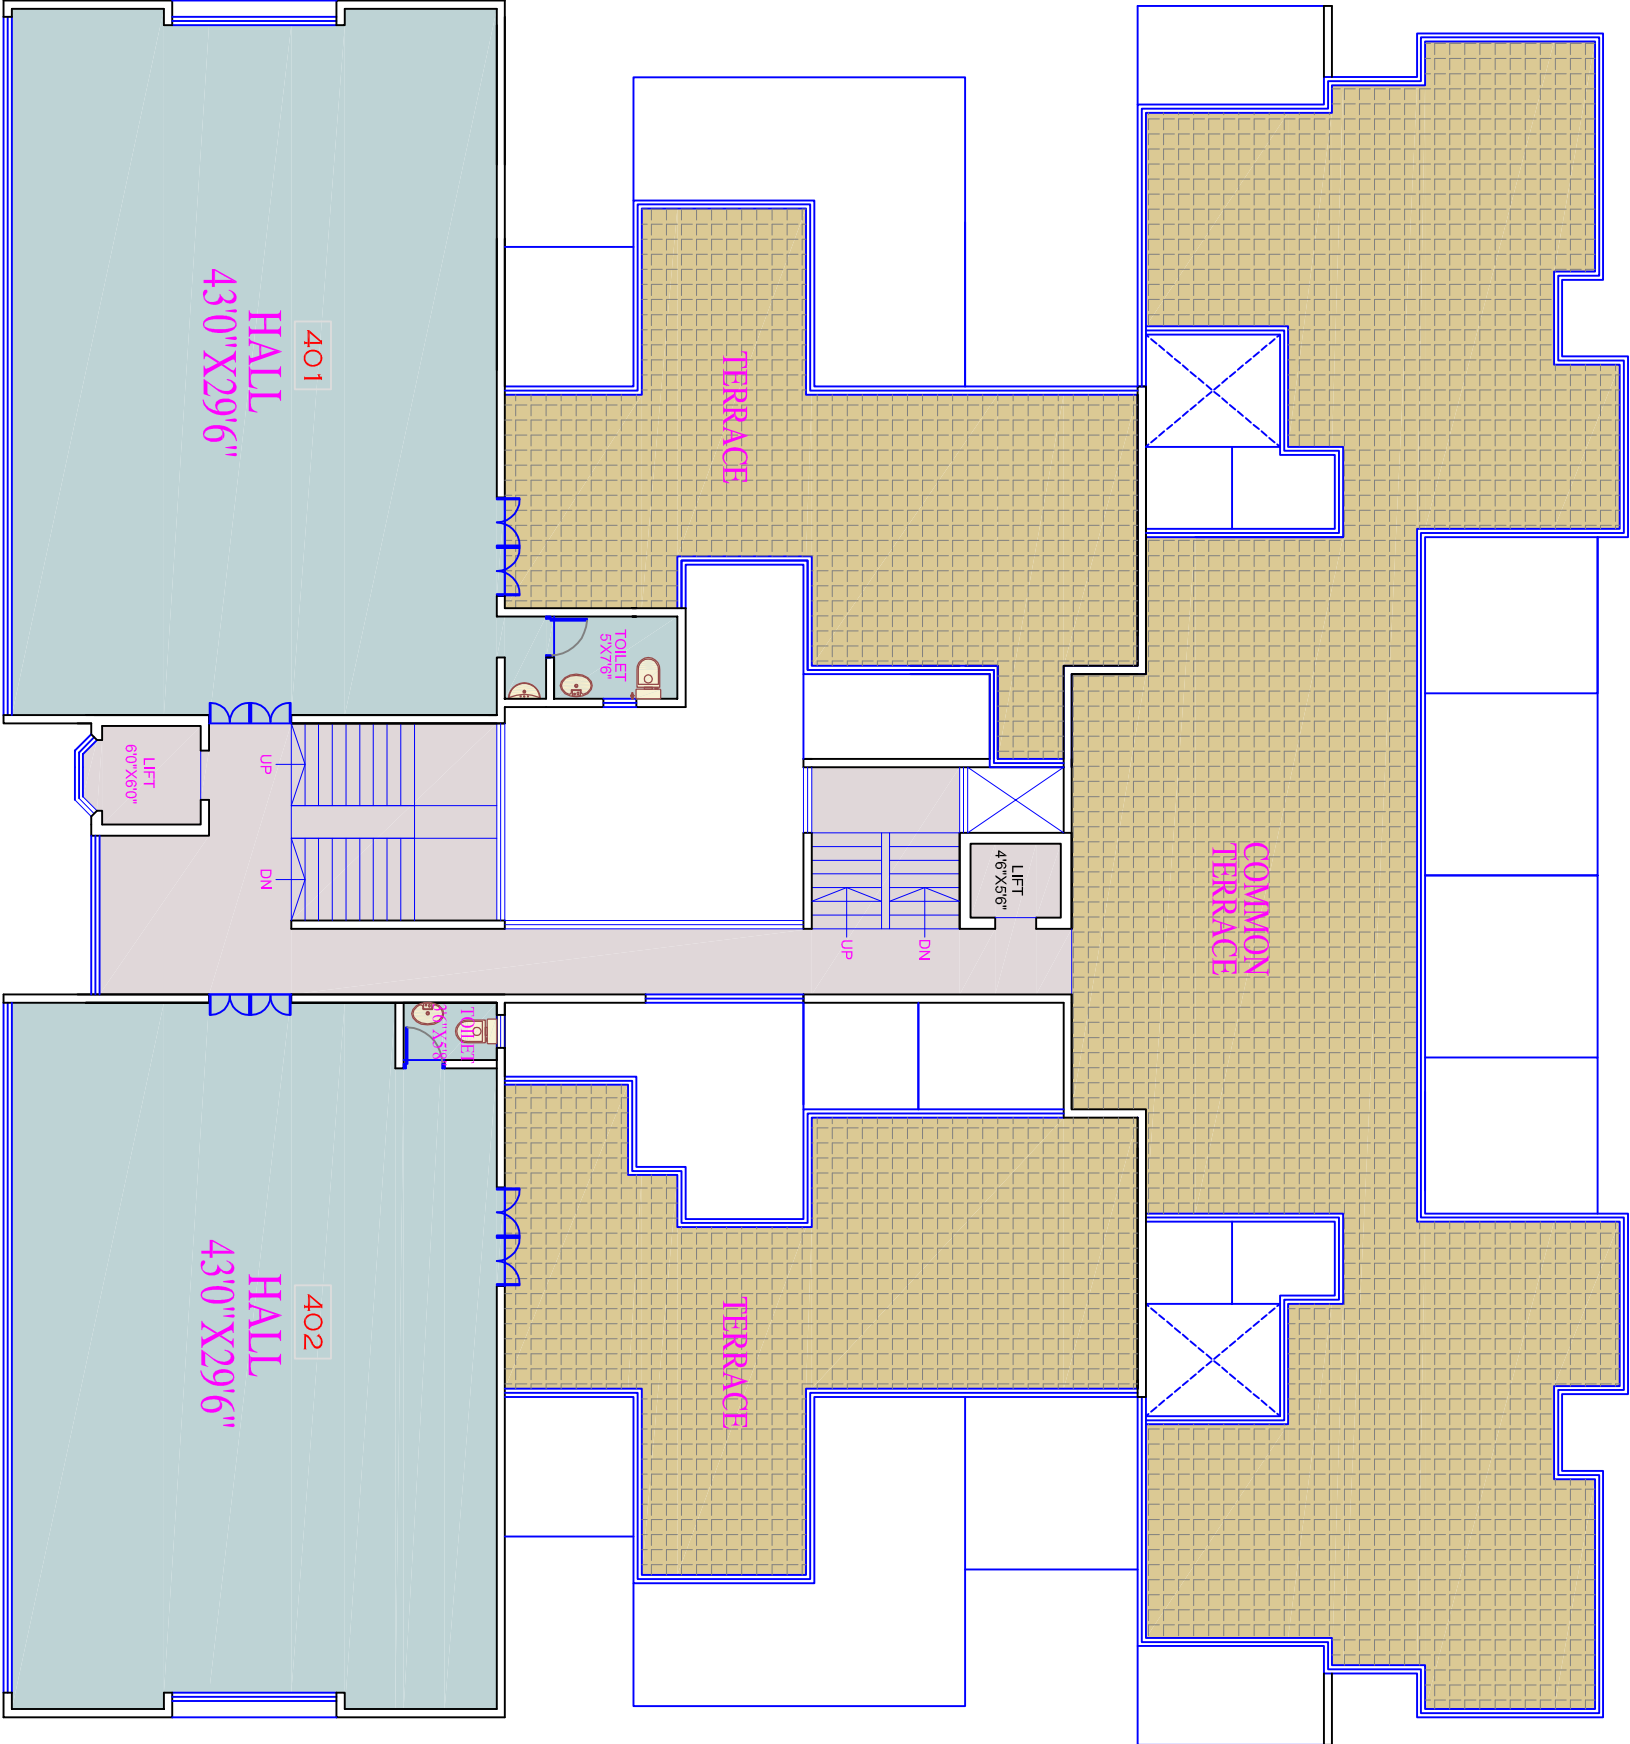


PROPOSED RESIDENTIAL BUILDING AT PHALTAN


OWNER

SHARADA ALLIANCE

SNO	FLAT	TYPE	CARPET AREA	B/UP AREA	TERRACE CARPET	SALABLE AREA
1	401	HALL	1315	1775	680	2234
2	402	HALL	1259	1700	699	2171

4TH FLOOR PLAN

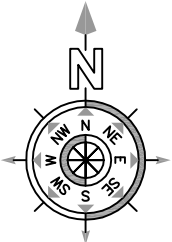


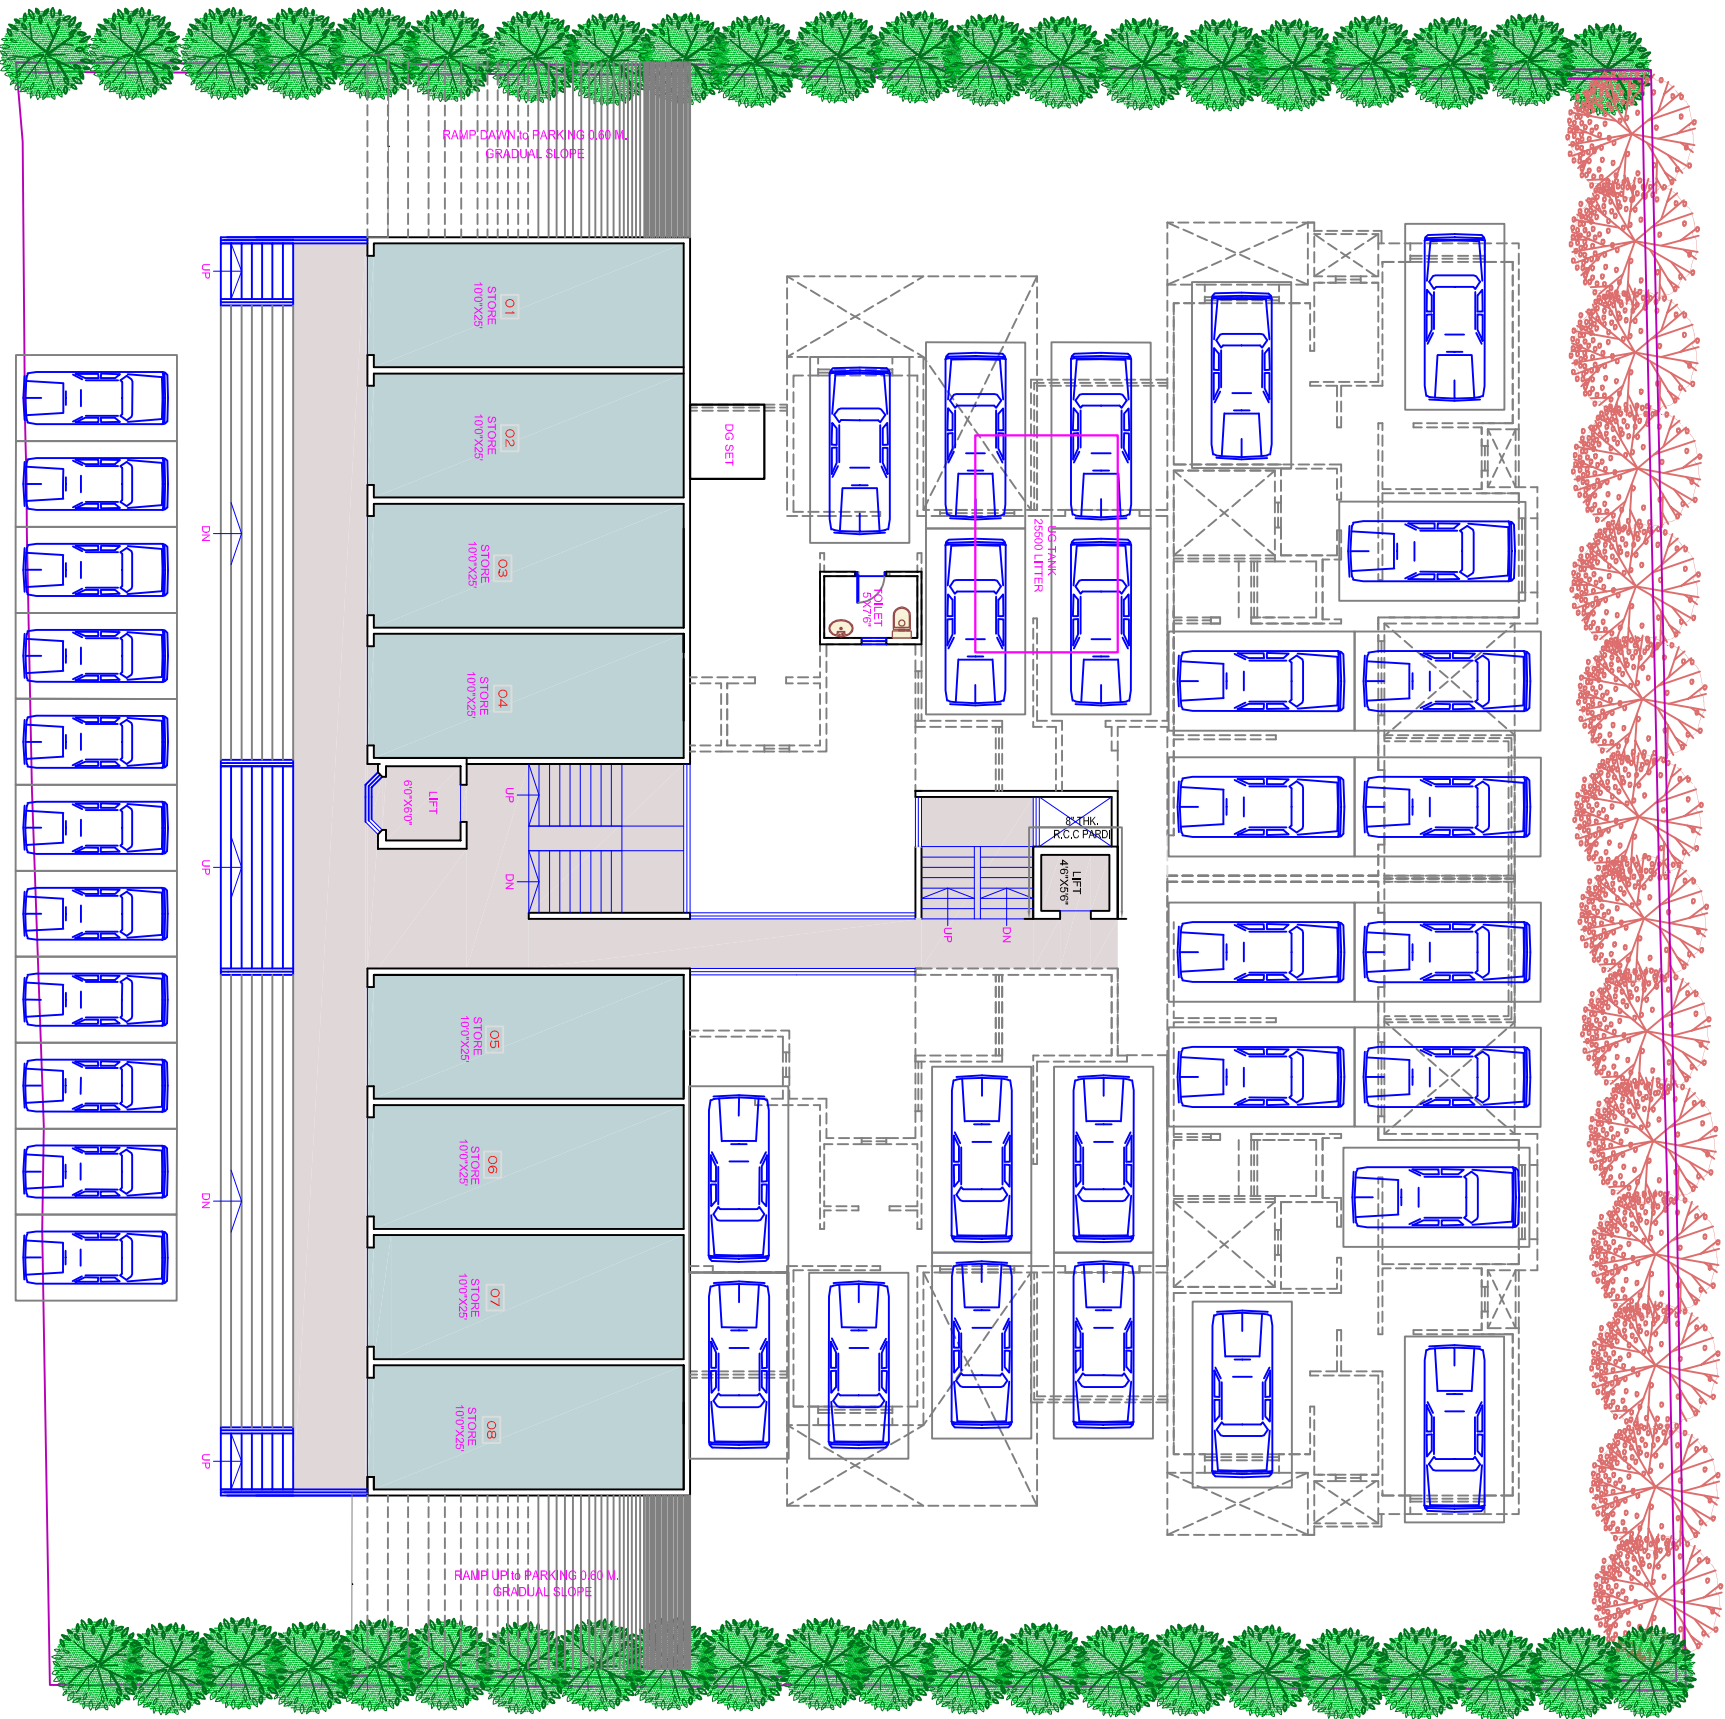

PROPOSED RESIDENTIAL BUILDING AT PHALTAN

OWNER
SHARADA ALLIANCE

SNO	SHOP	TYPE	CARPET AREA	B/UP AREA	LOFT CARPET	SALABLE AREA
1	01,02,03,04,05,06,07,08	STORE	254	343	0	343

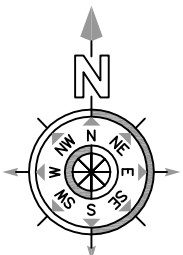

GROUND FLOOR PLAN